




HONEYCOMB
BUSINESS COMMUNITIES

CHESTER



FLOOR PLANS

Indicative space plans are available on request.

HONEYCOMB, CHESTER BUSINESS PARK, CHESTER, CH4 9QH

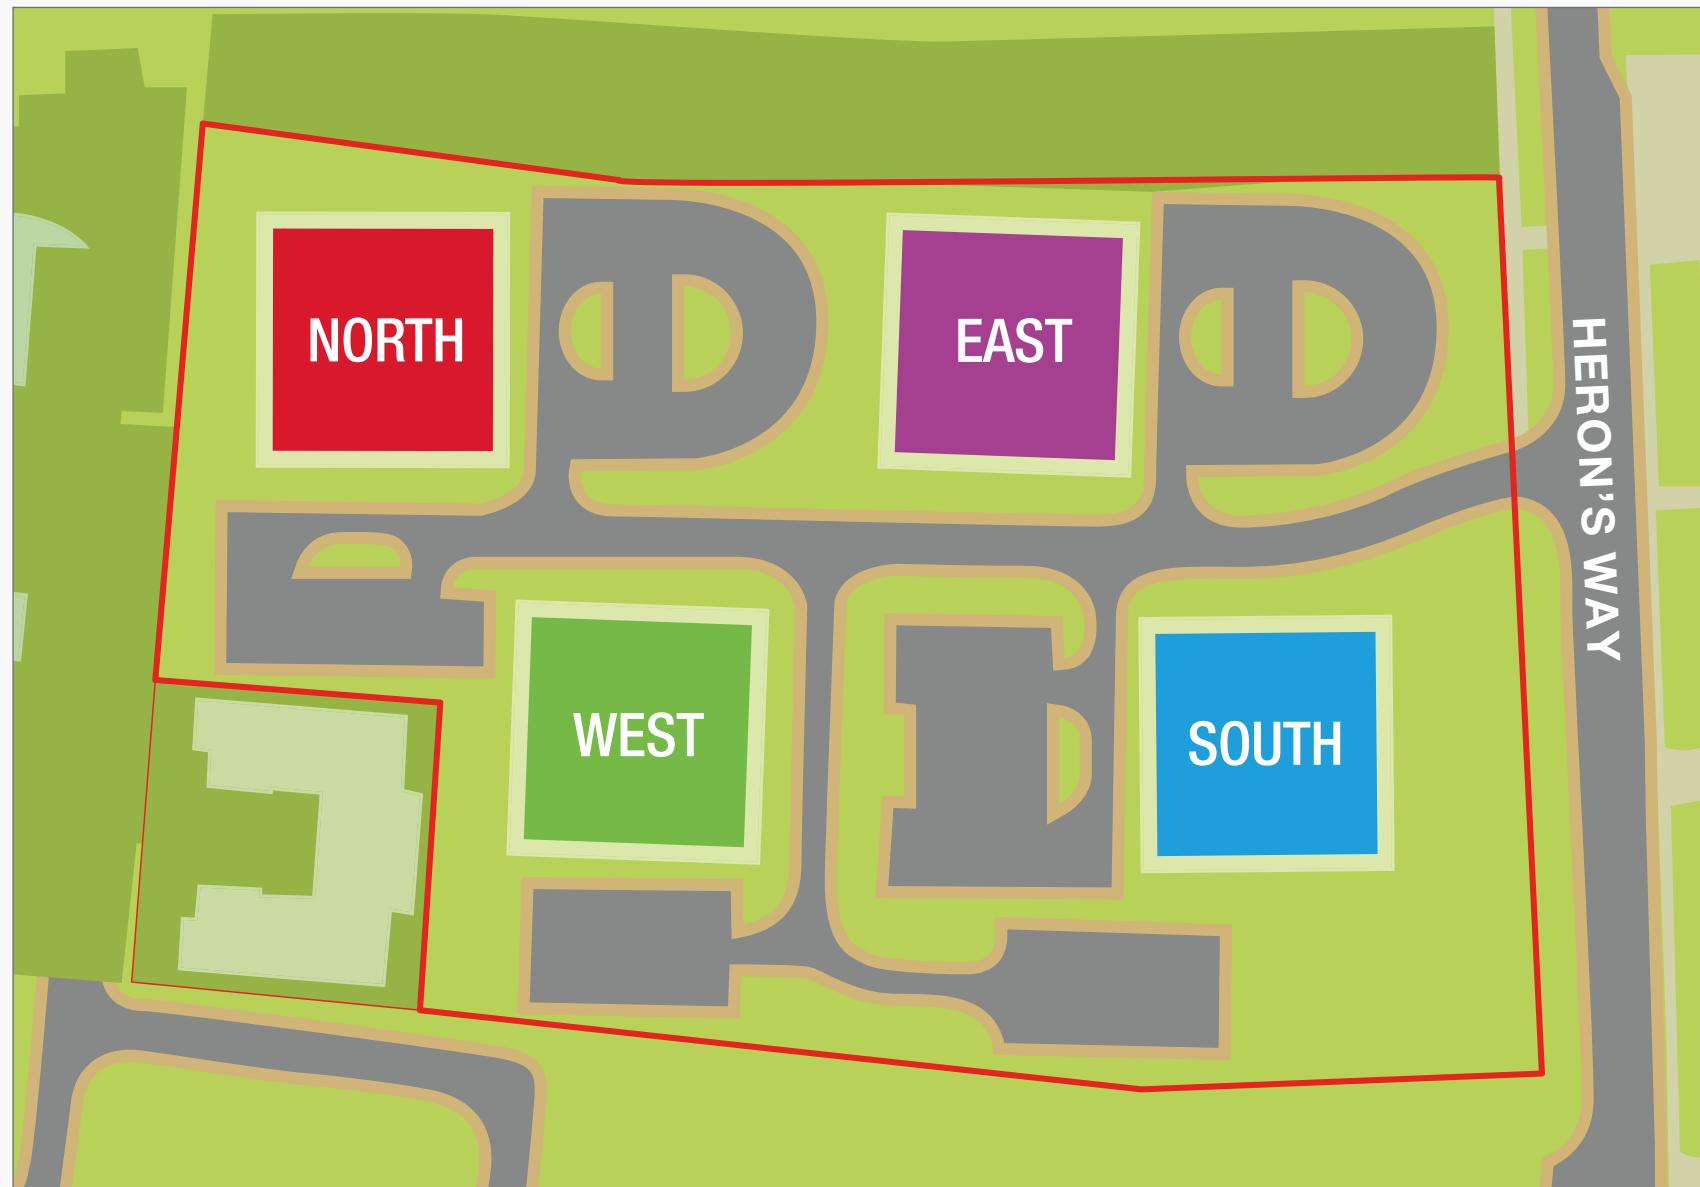

EAST

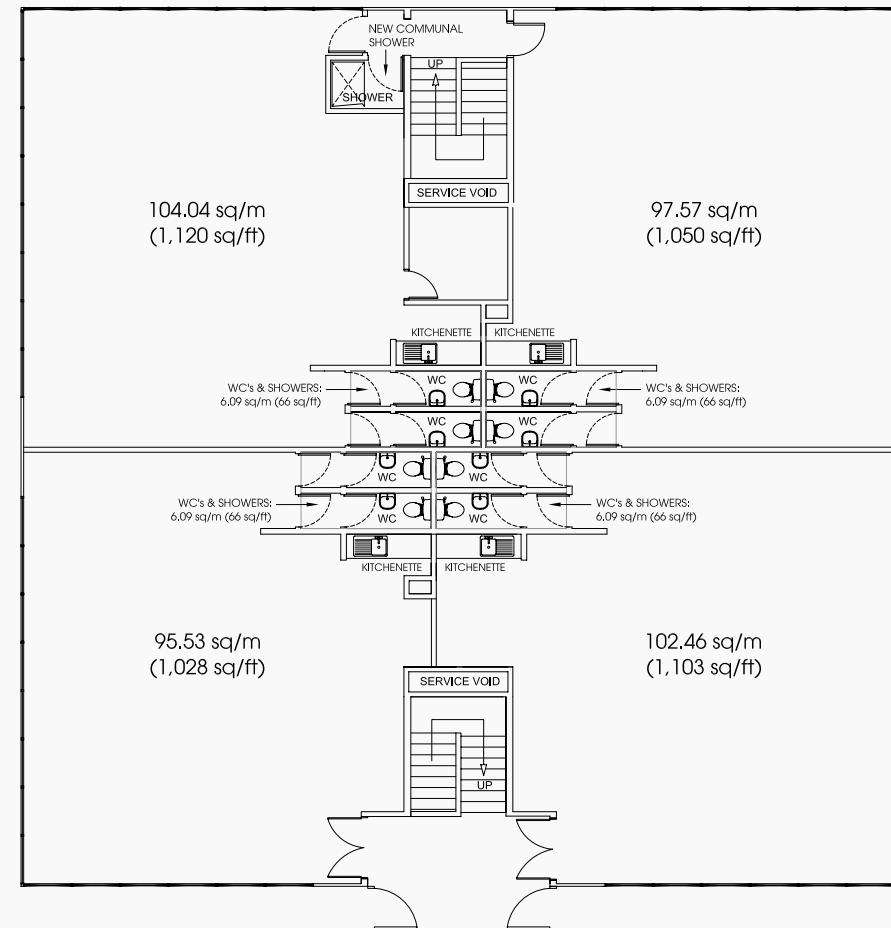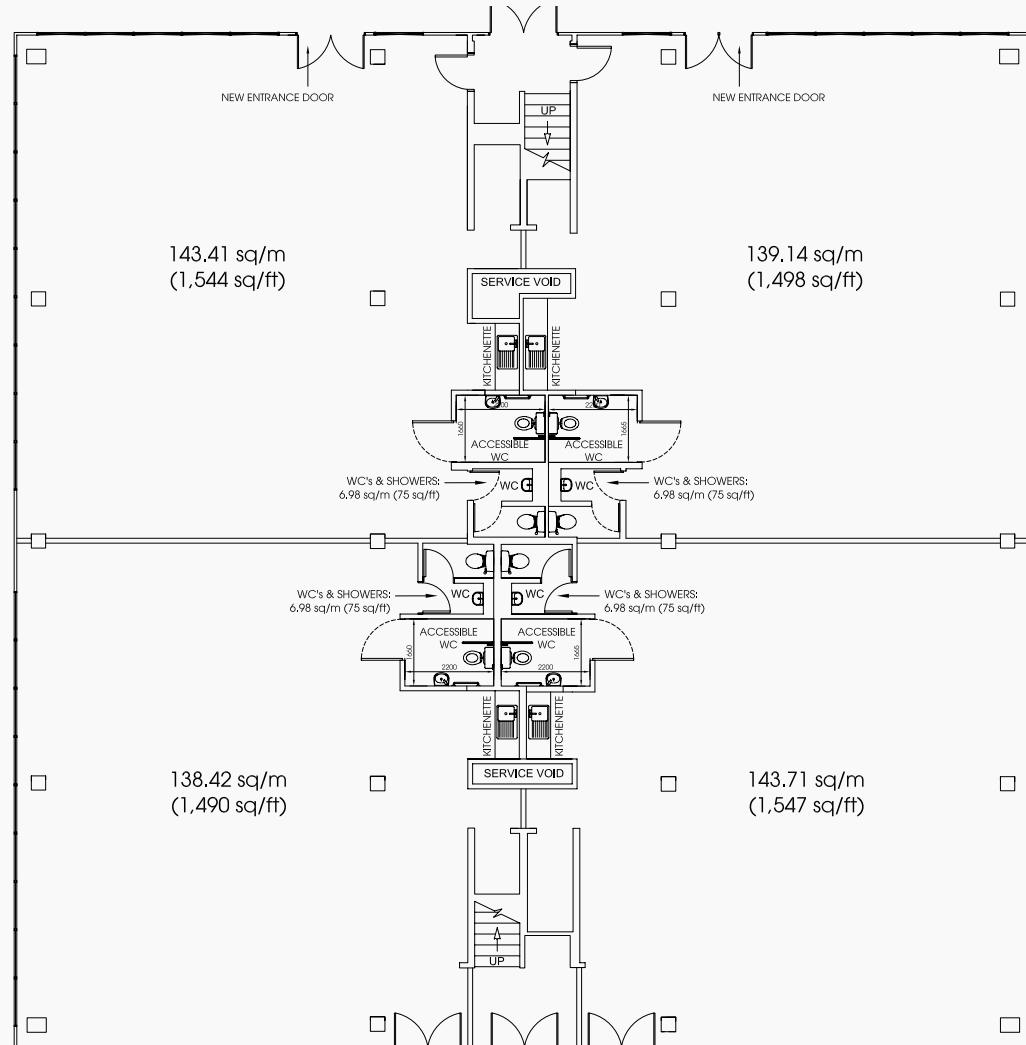


Proposed Ground Floor Plan

SCALE 1:75


Proposed First Floor Plan

SCALE 1:75

SOUTH

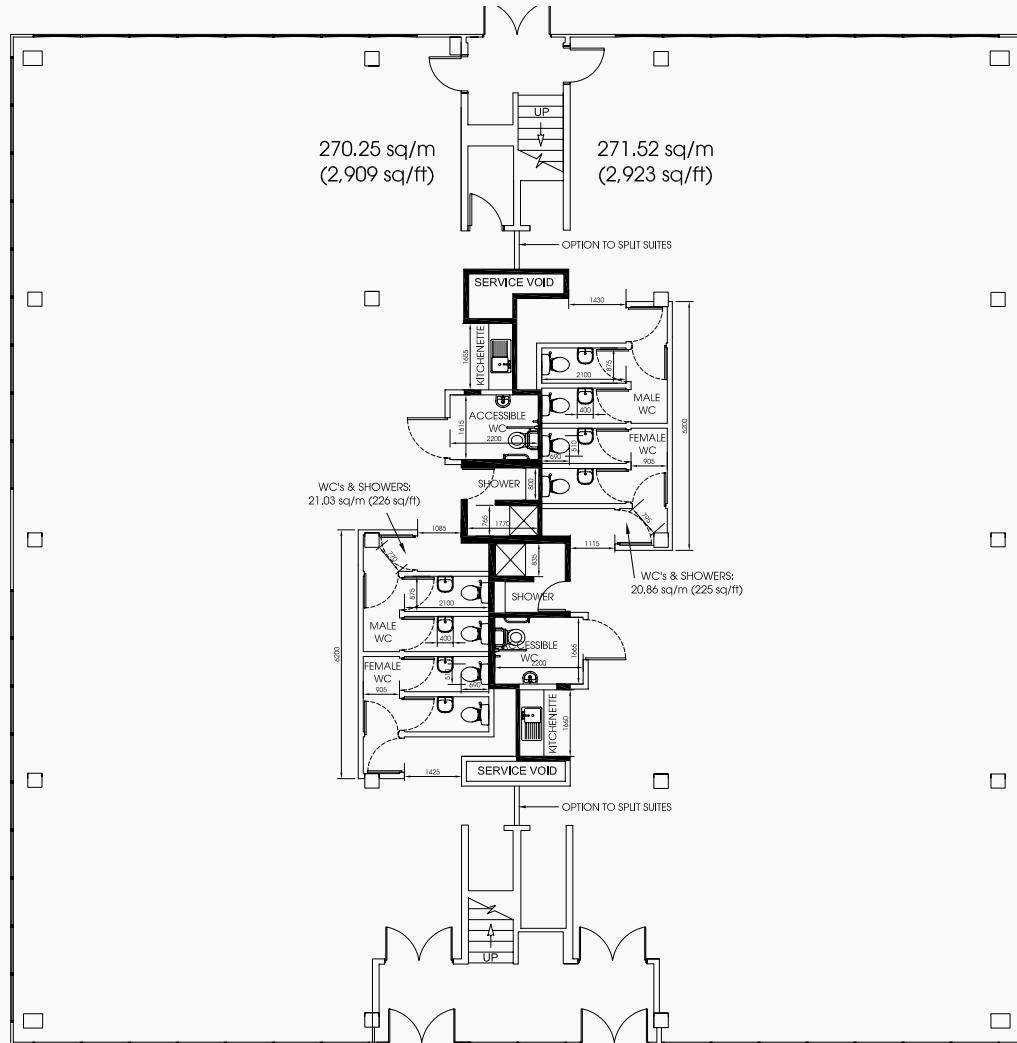

WEST

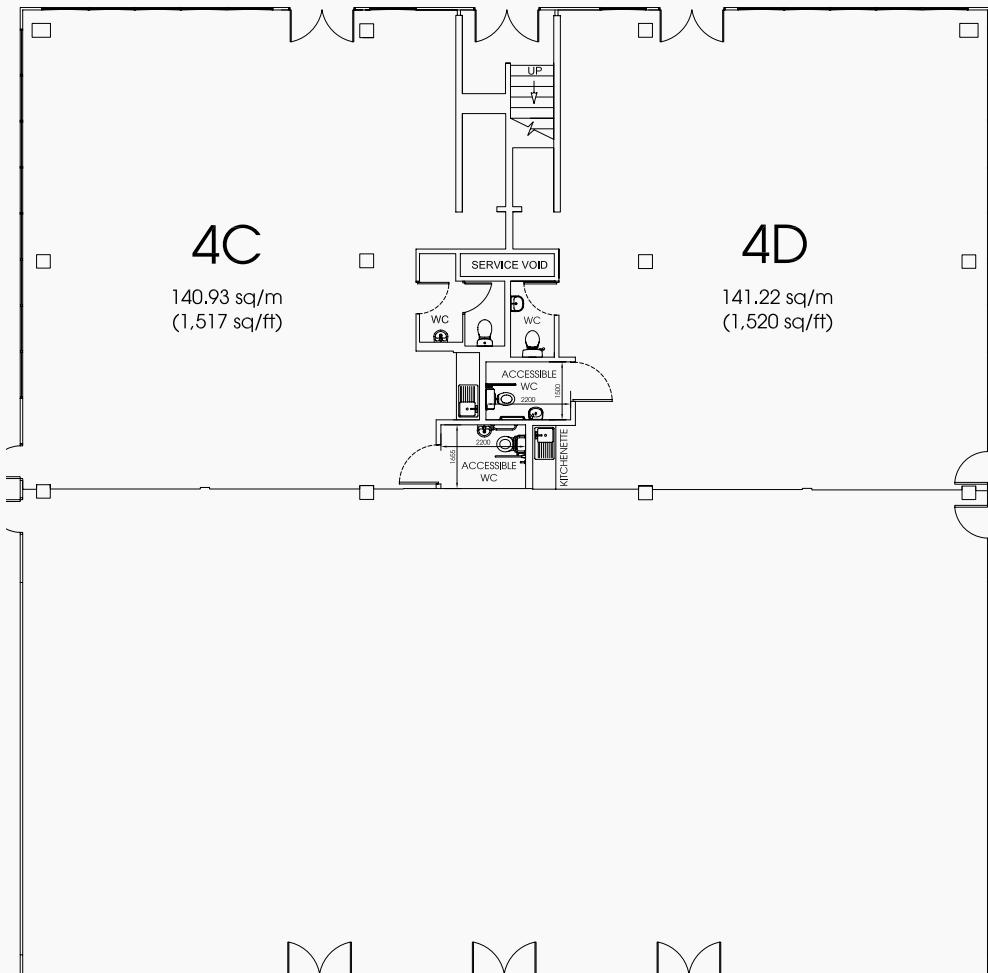

Proposed Ground Floor Plan

SCALE 1:75